

SESC Application - Sample Site Plan Map

EROSION CONTROL PLAN LEGEND

(Use key below to place needed objects on plan, use a scale or ruler to draw home location and locate any other trees or buildings on your property. Please label roads. You only need to show the area that will be disturbed and the access drive.)

Property Line - - - - -

Existing Drainage - - - - ->


Temp. Diversion -> TD

Finished Drainage ->

Limits of Grading - - - - -

Silt Fence - S - - - - - S -

Show Stone Access Drive, Tree preservation and Temporary Soil Stockpile.

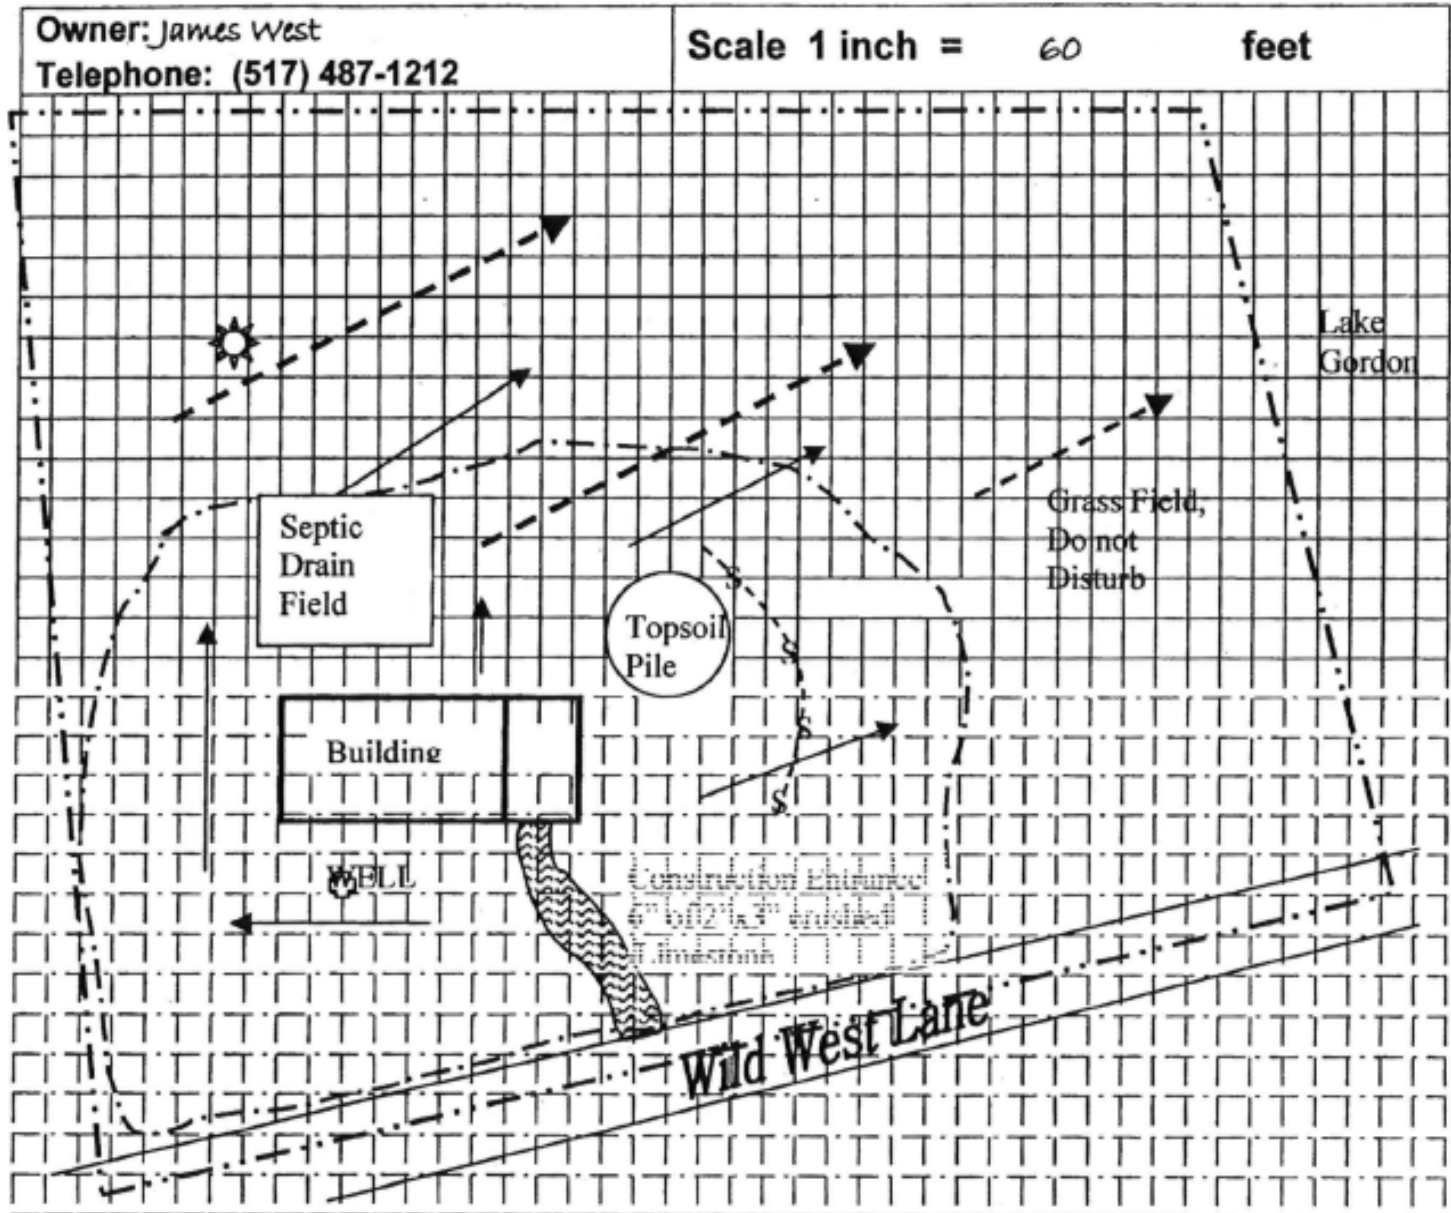

Address or location of Project 1234 Wild West Lane, Ardimis twp

